


NOTE: ONEDEK® MEMBRANE TO BE INSTALLED PERPENDICULAR TO ROOF SLOPE DIRECTION WITH OVERLAP TOWARDS DRAINAGE POINT.

UNREINFORCED T-JOINT COVER PATCH 4" MINIMUM DIAMETER

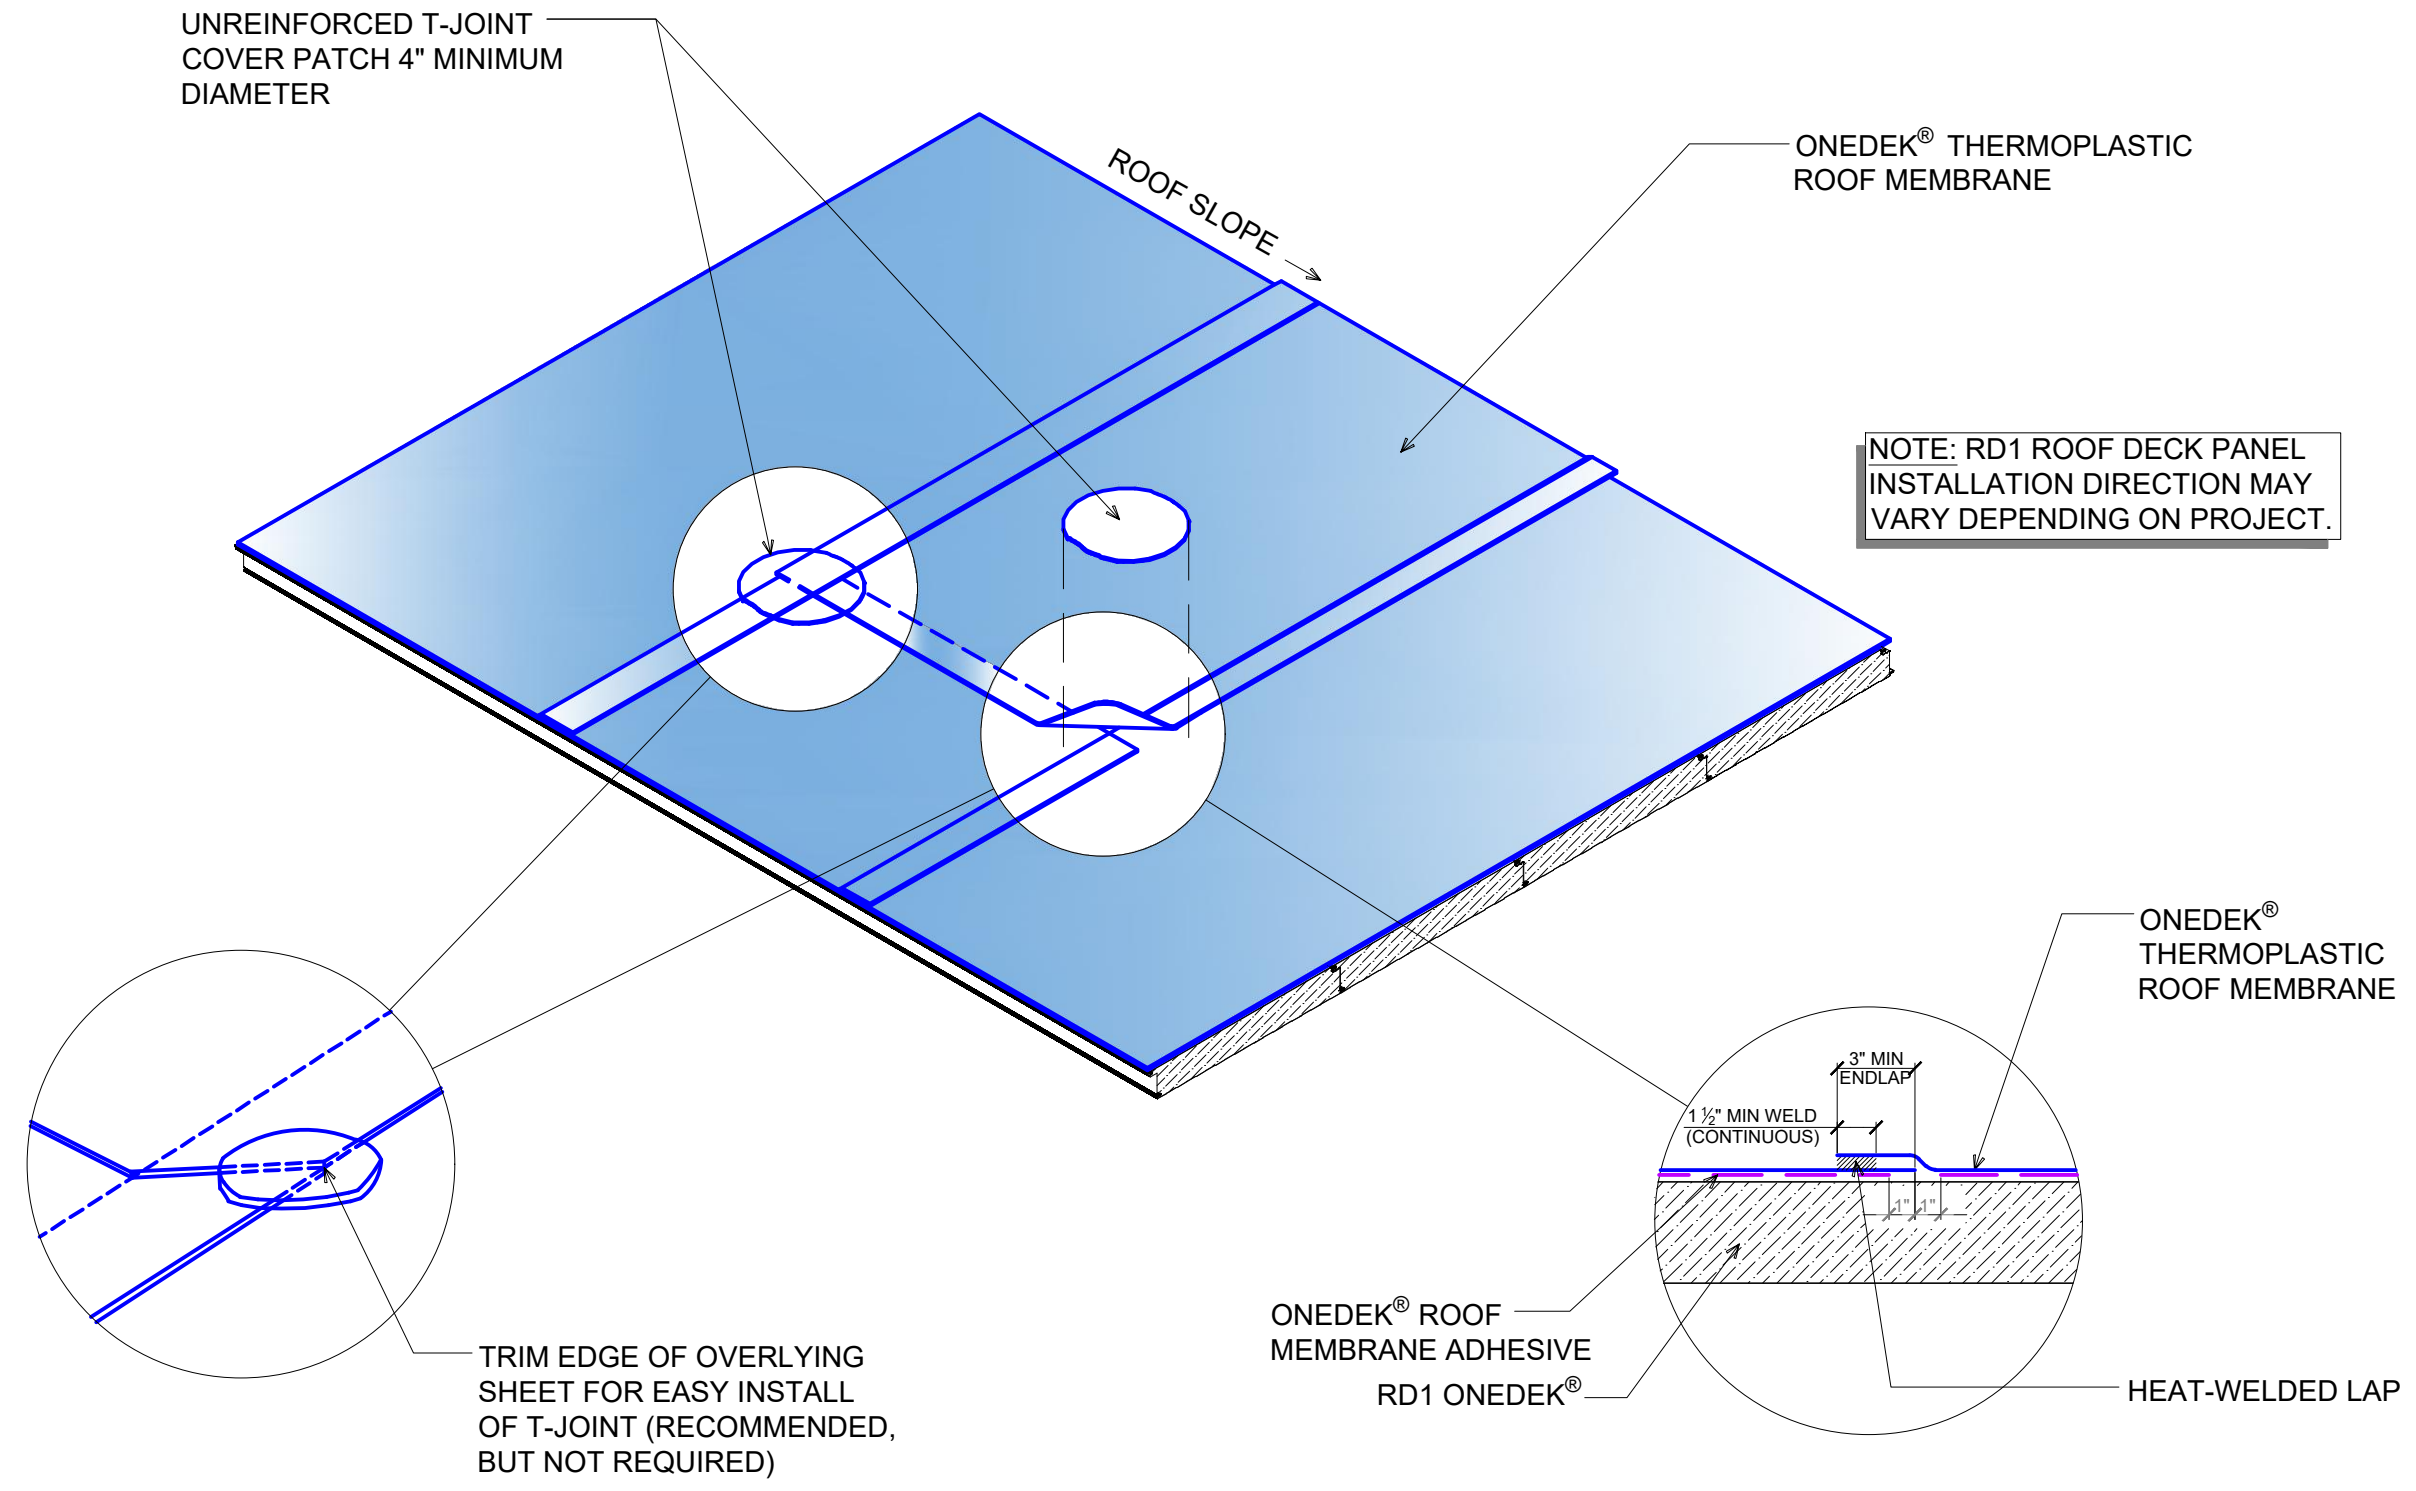

NOTE: RD1 ROOF DECK PANEL INSTALLATION DIRECTION MAY VARY DEPENDING ON PROJECT.

ONEDEK® ENDLAP AND T-JOINT COVER PATCH DETAILS

(ISOMETRIC VIEW)

DETAIL: MEMBRANE ENDLAP AND T-JOINT COVER PATCH DETAILS

APPLICATION: ONEDEK® FULLY ADHERED, COMMERCIAL & INDUSTRIAL, COLD-STORAGE, COLD-CLIMATE
 SHEET: 1 of 1
 DATE: 10/11/24
 DRAWN BY: MMF

929 ALDRIDGE ROAD
 VACAVILLE, CA 95688
 TEL: (707) 359-2280
 FAX: (707) 359-2286
 WWW.AWIPANELS.COM
All Weather
 AWIP