


NOTE: FIELD-CUT
PANELS AS REQUIRED
AT CORNER TRANSITION.

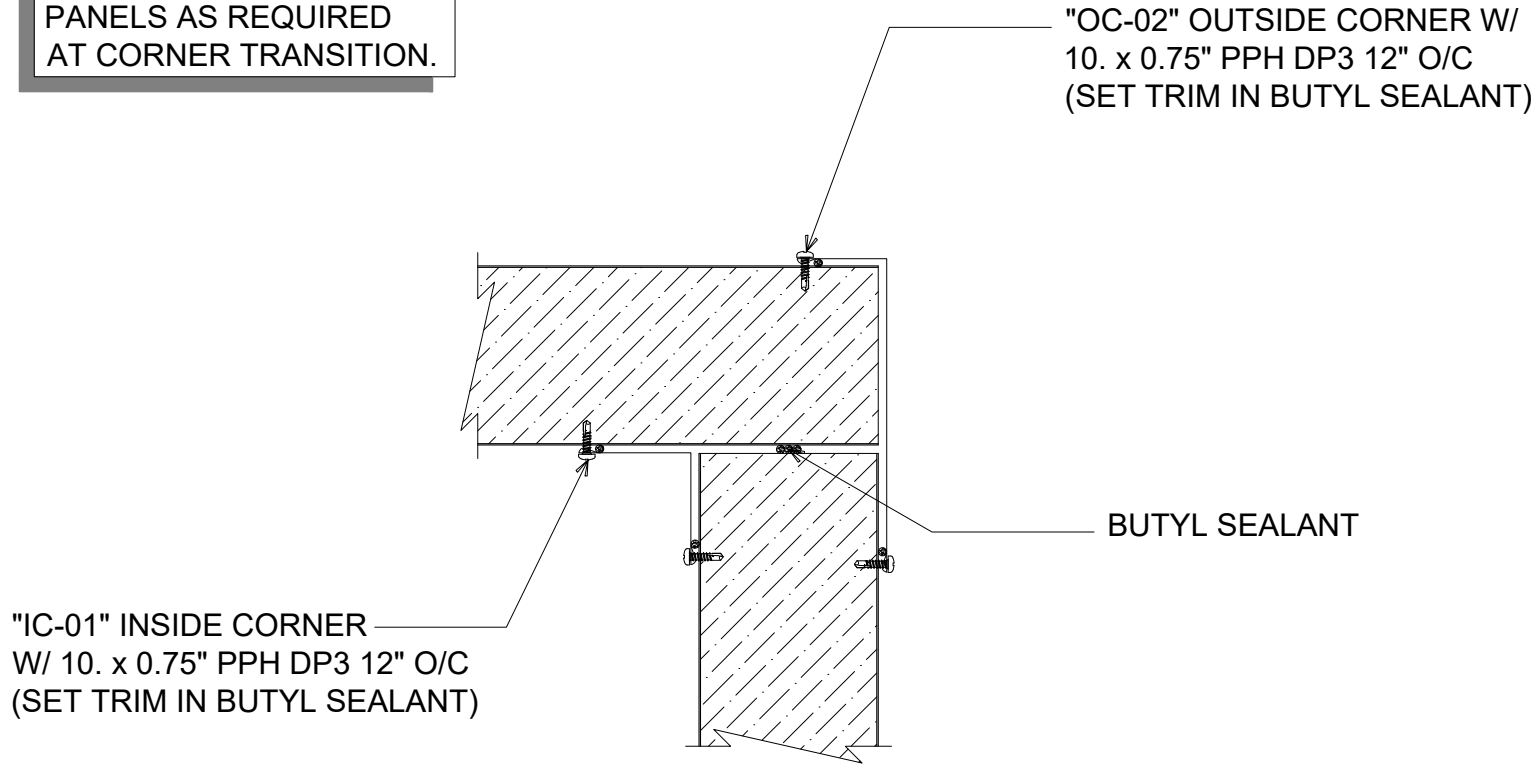

CORNER TRANSITION

(PLAN VIEW)

DETAIL:

CORNER TRANSITION

APPLICATION:
PARTITION WALL, AMBIENT, COOLER
AWIP DETAIL NUMBER:
APC-AIC-CT-001

929 ALDRIDGE ROAD
VACAVILLE, CA 95688
TEL: (707) 359-2280
FAX: (707) 359-2286
WWW.AWIPANELS.COM



All Weather
Insulated Panels



DATE:
10/03/23
DRAWN BY:
MMF

SHEET:
1 OF 1