



**NOTE: FASTENING SCHEDULE  
MAY VARY DEPENDING ON  
SPECIFIC APPLICATION.**

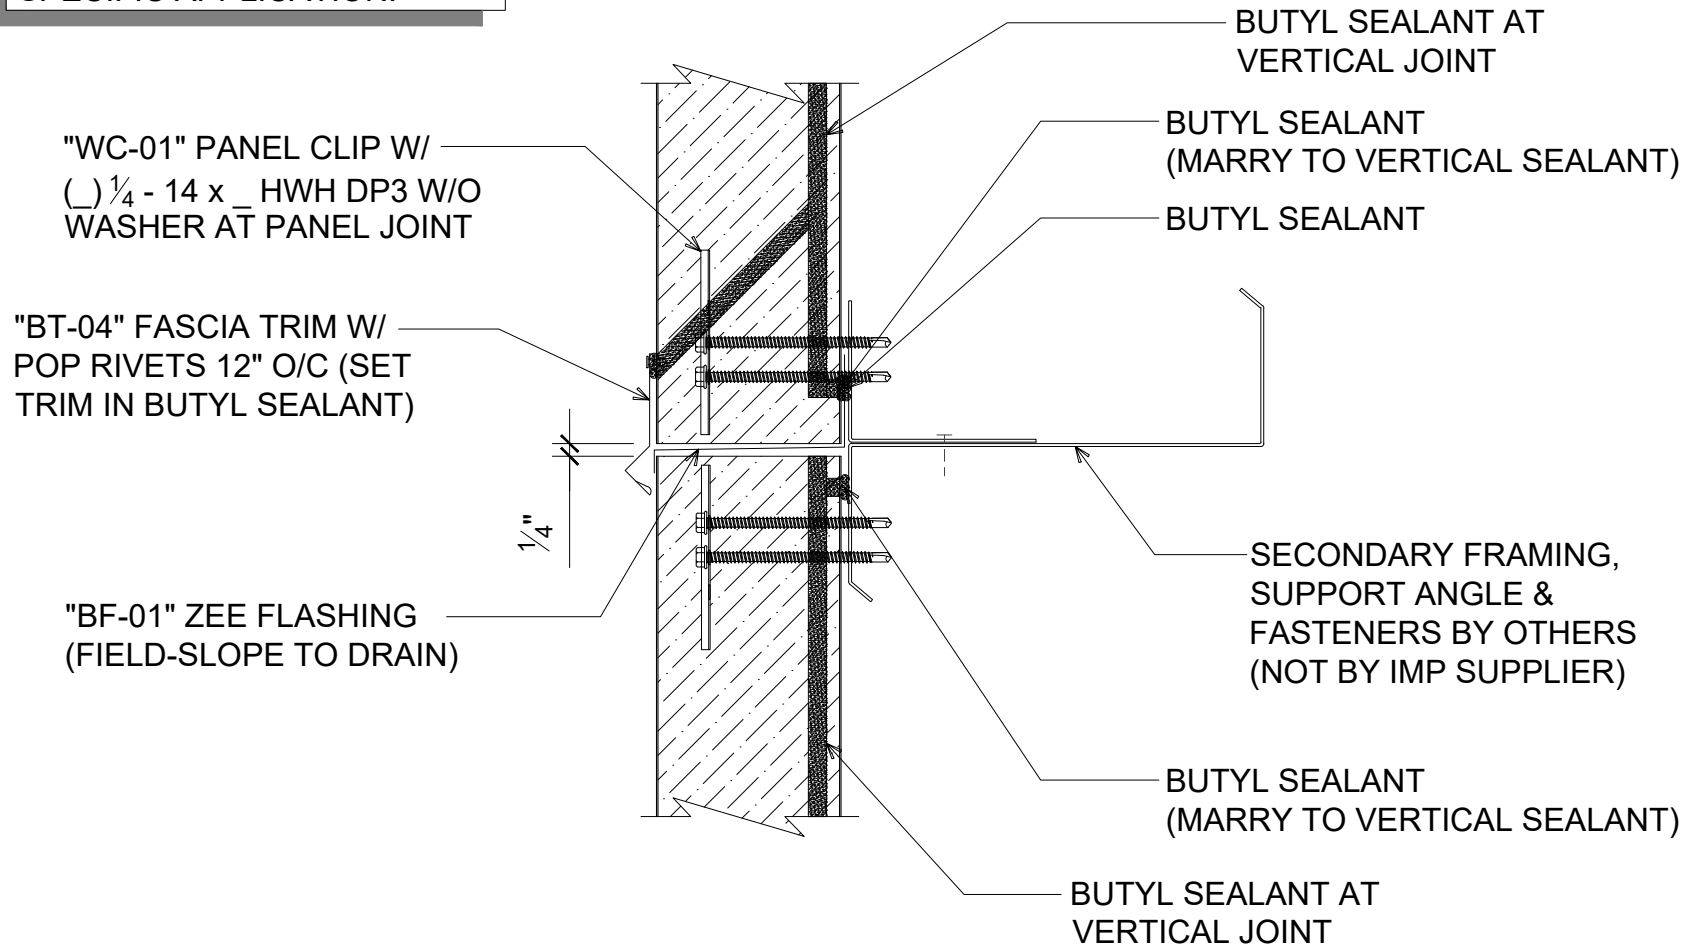

# # STACK JOINT

(SECTION VIEW)

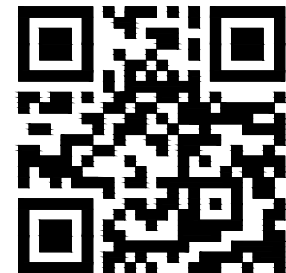

DETAIL: <b>STACK JOINT</b>	DATE: 10/23/23	SHEET: 1 OF 1
	DRAWN BY: MMF	
APPLICATION: VERTICAL WALL, COMMERCIAL & INDUSTRIAL		
AWIP DETAIL NUMBER: AWW-ACI-SJ-001		

929 ALDRIDGE ROAD  
VACAVILLE, CA 95688  
TEL: (707) 359-2280  
FAX: (707) 359-2286  
WWW.AWIPANELS.COM

